


441802005004GB00235用地平面图

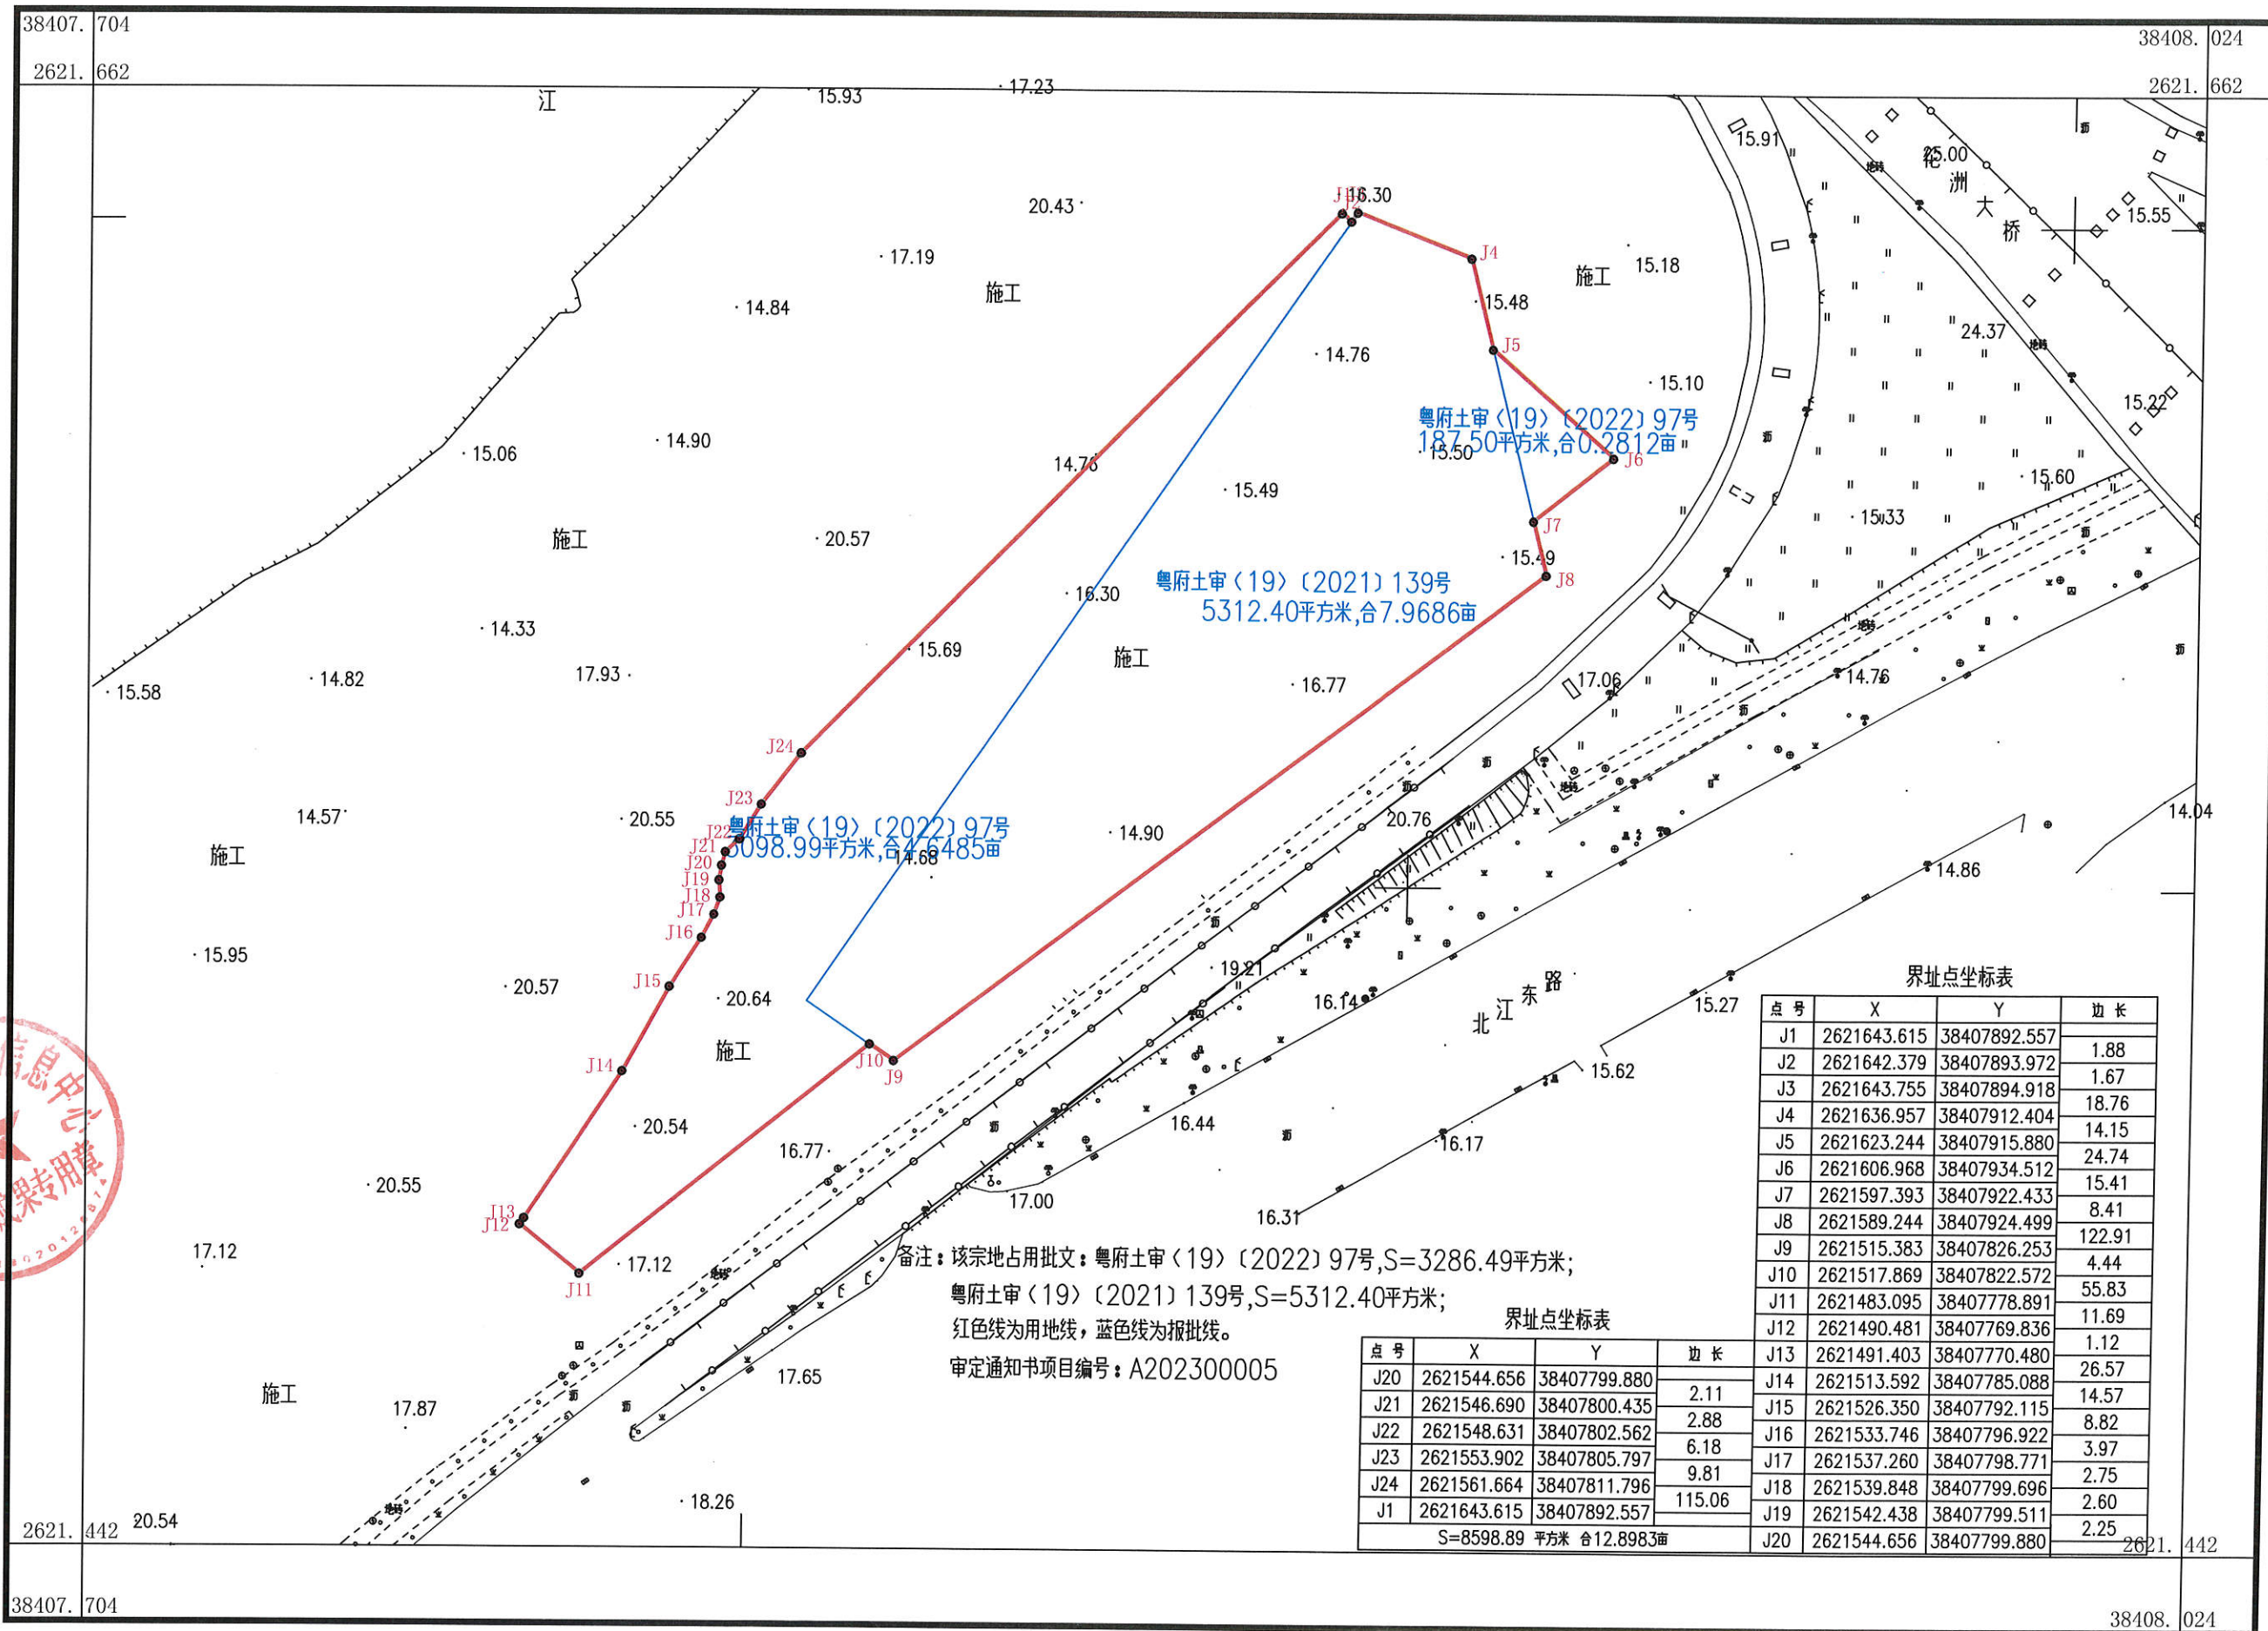

清远市测绘地理信息中心

备注：该宗地占用批文：粤府土审<19>(2022)97号,S=3286.49平方米;
 粤府土审<19>(2021)139号,S=5312.40平方米;
 红色线为用地线,蓝色线为报批线。
 审定通知书项目编号:A202300005

界址点坐标表

点号	X	Y	边长
J1	2621643.615	38407892.557	1.88
J2	2621642.379	38407893.972	1.67
J3	2621643.755	38407894.918	18.76
J4	2621636.957	38407912.404	14.15
J5	2621623.244	38407915.880	24.74
J6	2621606.968	38407934.512	15.41
J7	2621597.393	38407922.433	8.41
J8	2621589.244	38407924.499	122.91
J9	2621515.383	38407826.253	4.44
J10	2621517.869	38407822.572	55.83
J11	2621483.095	38407778.891	11.69
J12	2621490.481	38407769.836	1.12
J13	2621491.403	38407770.480	26.57
J14	2621513.592	38407785.088	14.57
J15	2621526.350	38407792.115	8.82
J16	2621533.746	38407796.922	3.97
J17	2621537.260	38407798.771	2.75
J18	2621539.848	38407799.696	2.60
J19	2621542.438	38407799.511	2.25
J20	2621544.656	38407799.880	2.11
J21	2621546.690	38407800.435	2.88
J22	2621548.631	38407802.562	6.18
J23	2621553.902	38407805.797	9.81
J24	2621561.664	38407811.796	115.06
J1	2621643.615	38407892.557	115.06

点号	X	Y	边长
J20	2621544.656	38407799.880	2.11
J21	2621546.690	38407800.435	2.88
J22	2621548.631	38407802.562	6.18
J23	2621553.902	38407805.797	9.81
J24	2621561.664	38407811.796	115.06
J1	2621643.615	38407892.557	115.06

S=8598.89 平方米 合12.8983亩

2000国家大地坐标系
 1985国家高程基准
 2017年版图式
 2023年01月数字化成图

1:1000

测量员: 曹劲松
 绘图员: 张璐娇
 检查员: 孔明